


ELIZABETHTOWN

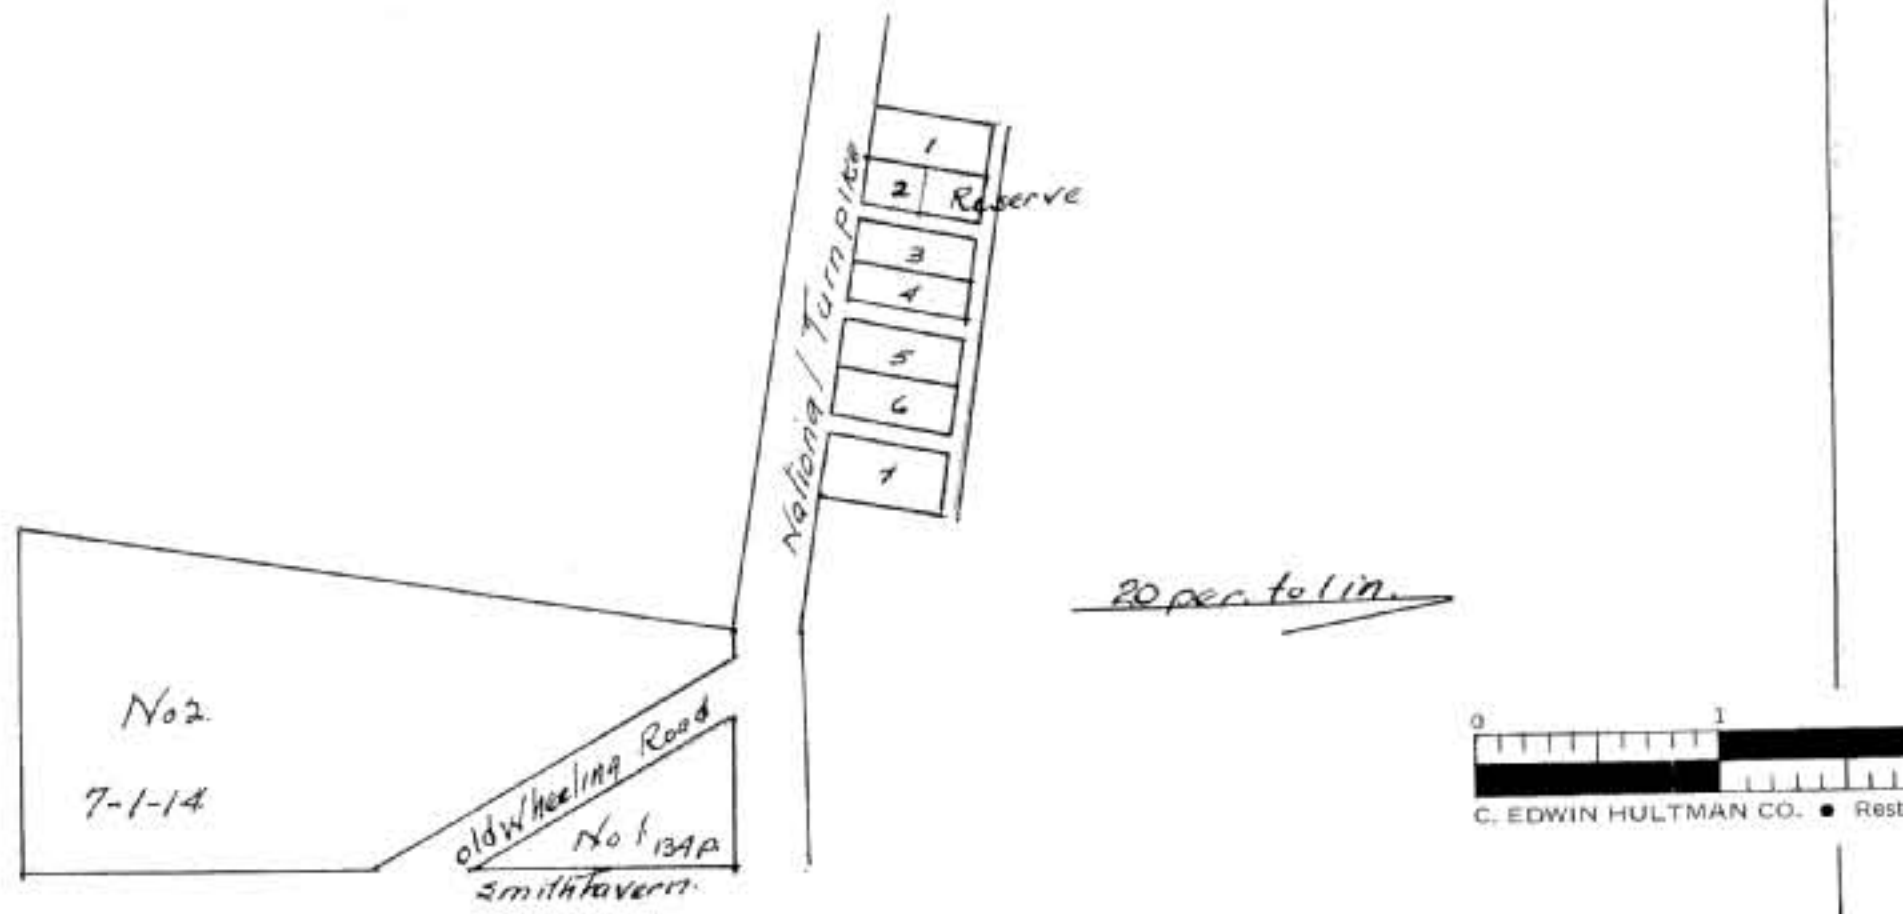

Plat of Elizabethtown laid out on the National Turnpike this 7th of Mar. A.D. 1832. prop. Jacob Weller. beginning at a stone north of said pike & west of Blacksmith shop, said Blacksmith shop stands in SE. cor. of half of lot No 2 bearing in front of Pike is $S. 79^{\circ} E.$ distance 132 ft. and 165 ft back at right angles including $1\frac{1}{2}$ lots. The back part or $\frac{1}{4}$ of lot No 2 reserved. Then commencing east of said shop on half lot bearing in front of said pike $S 80^{\circ} E.$ distance each lot in succession 66 ft in front & 165 ft back. each alley $16\frac{1}{2}$ ft wide whole number of lots laid off north of Pike is 7. No. of alleys 3. National Road 4.8 rods wide The above lots laid out south of Pike commencing at a stone on the line between said Prop. & Smith. thence south 22.04 per. the $N 28\frac{3}{4}^{\circ} W.$ 25.12 per. thence east. 12.16 per to the beginning contains 134 per. lot No 2 beginning at a stone west of the old Wheeling road & adjacent to pike thence $S 27\frac{1}{2}^{\circ} E.$ 34.6 per. thence south 27.8 per. Thence $W 28$ per. thence $N 18\frac{3}{4}^{\circ} E.$ 59 per. thence 2.80 per to beginning contains 7 acres 1 rood. 14 per. Old Wheeling road 66 ft wide bounding on the pike I hereby certify the above Plat & notes to be correct. as they stand stated Given under my hand this 12th day of Mar. 1832. O. Brashear Sur.

State of Ohio Que Co. ss }

Before me Nicholas Bailhache a Justice of the Peace in & for said county. personally came the within named Jacob Weller. who acknowledged the within instrument in writing to be his act & deed for the purposes there in expressed & I further certify that from Robt B Moore I am satisfied that the said Jacob Weller. is the person whom he represents himself to be Given under my hand & seal this 20th day of March. 1832. Nicholas Bailhache J.P.

Received Mar 20th 1832.

Recorded. " 26th 1832.

Attest for Geo Metcalf R.G.C.O.
Deputy

Transcribed from Vol. "G" page 450