


PLAT OF KENNONSBURG

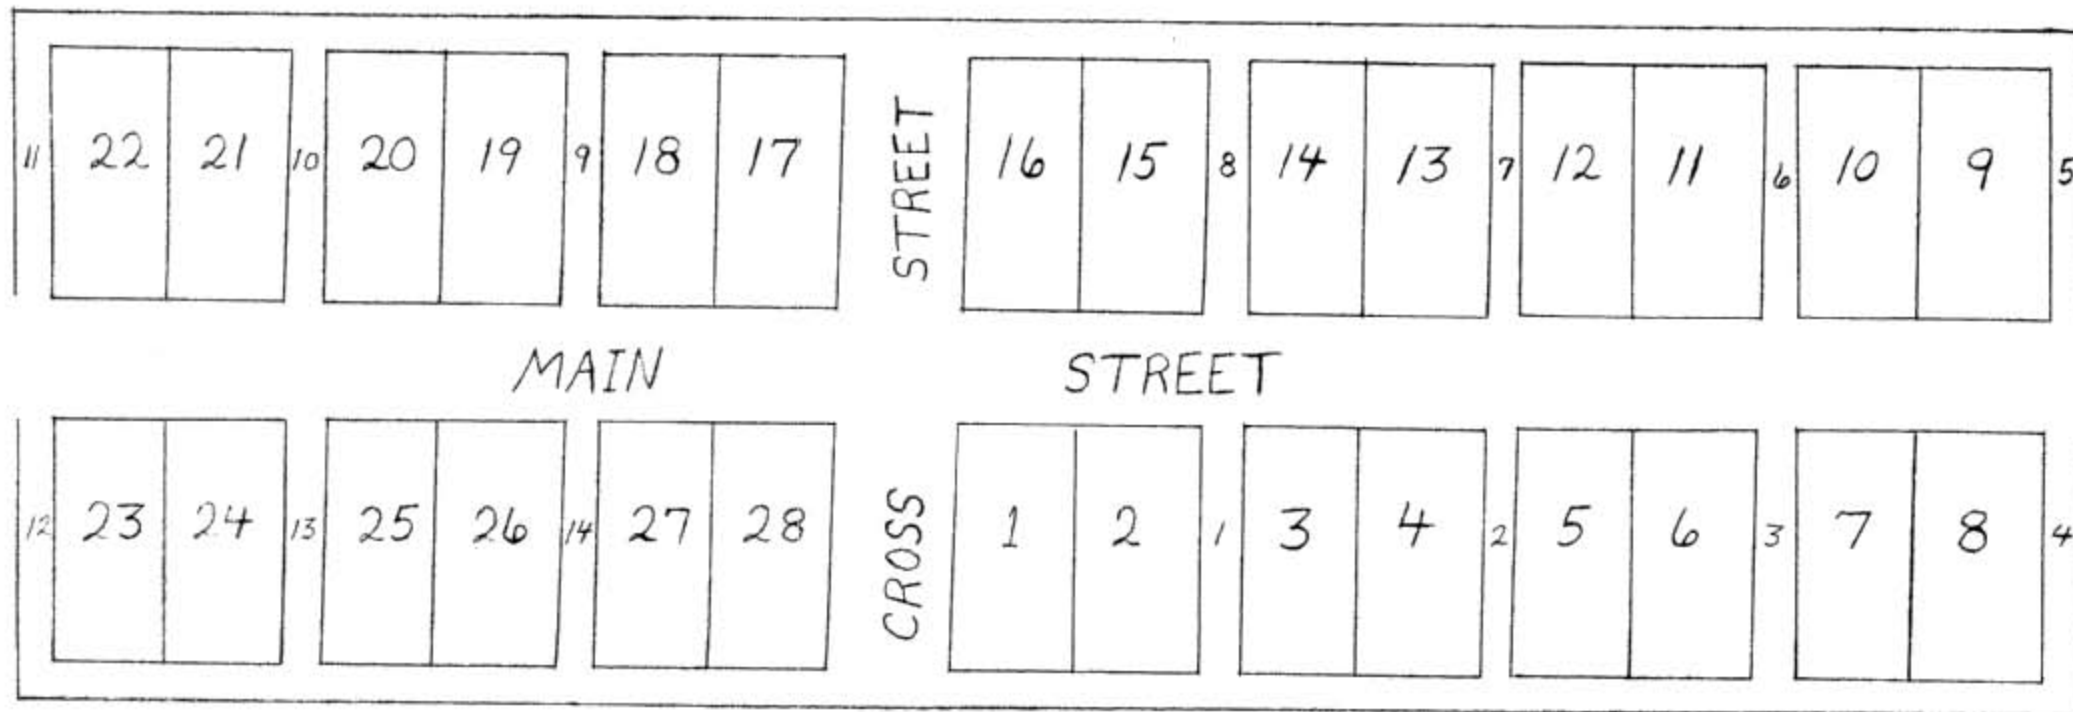

PLAT OF KENNONSBURG

IN SENECA TWP. GUE. CO. STATE OF OHIO IN THE 8TH TWP. & 8 R. AND ON THE EAST HALF OF THE 2ND SEC. BEGINNING FOR SAID TOWN AT A STONE PLANTED ON THE S.E. COR. OF LOT NO. 1. LOTS, STREETS & ALLEYS AT RIGHT ANGLES. LOTS 4 PERCHES W. FRONT, 8 PER. BACK. STREETS 66' WIDE. ALLEYS 16½ FT. WIDE BEARING N ½° E. S 89½° E. MR. DANIEL RICH AND MR. ARTHUR VAN DIKE, PROPRIETORS
 SURVEYED NOV. 8TH A.D. 1839. JNO. KENNON S.G. CO.

STATE OF OHIO, GUE. CO. SS:

BEFORE ME, A JUSTICE OF THE PEACE IN AND FOR THE COUNTY OF GUERNSEY AFORESAID, PERSONALLY APPEARED DANIEL RICH & ARTHUR VAN DYKE, THE PROPRIETORS OF THE ABOVE TOWN PLAT AND ACKNOWLEDGED THE SAME TO BE THEIR ACT AND DEED & DESIRES THE SAME BE RECORDED AS SUCH, AGREEABLE TO THE STATUTES OF THE STATE OF OHIO, IN TESTIMONY WHEREOF, I HEREUNTO SET MY HAND & SEAL THIS 2ND DAY OF DEC. A.D. 1839

(SEAL)

AMOS DAY J.P.

PRESENTED FOR RECORD

DEC. 2ND 1839

RECORDED THE SAME

DEC. 6TH 1839

TRANSCRIBED FROM RECORD OF DEEDS VOL. N PAGE 586