


WEST BARNESVILLE

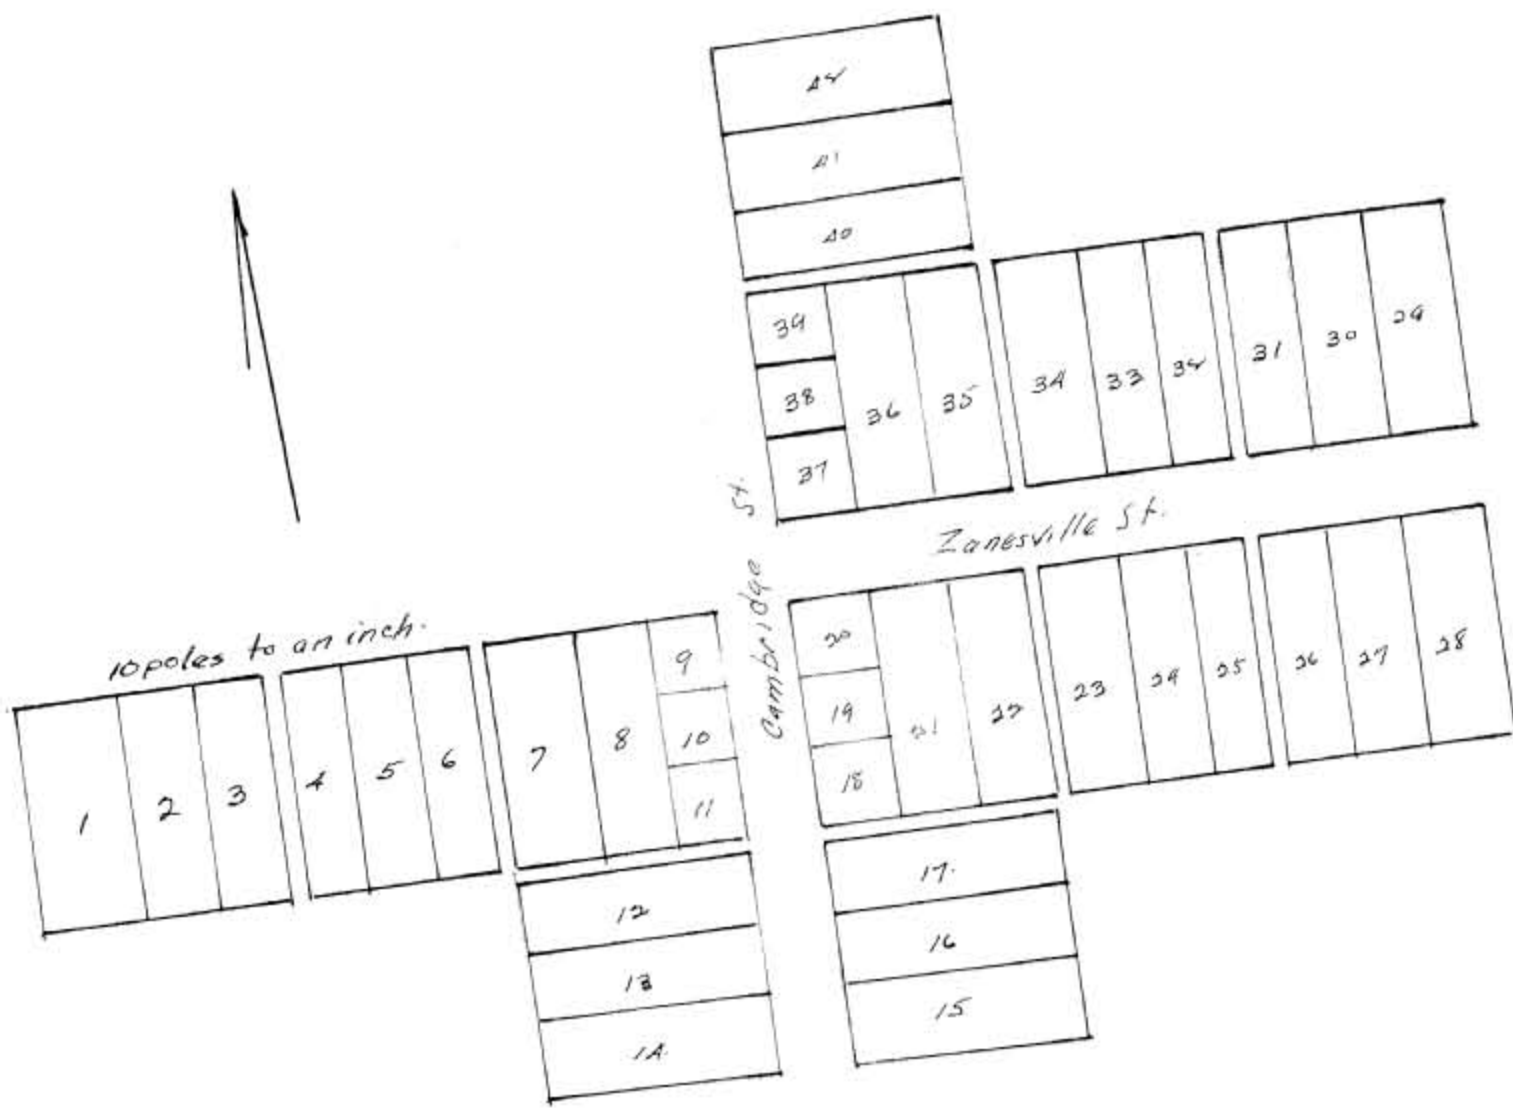

I do hereby certify that I have laid off for Ford Barnes 42 lots for a town called West Barnesville. The streets are 66ft wide. The alley 14ft wide & run due east & west. North & South. The lots the same courses. Lots No 1-2-3-4-5-6-7-8-12-13-14-15-16-17-21-22-23-24-25-26-27-28-29-30-31-32-33-34-35-36-40-41-42- are 66ft front & 198ft deep lot 9-10-11-18-19-20-37-38-39- are 66ft square Given under my hand this 19th of Dec. 1825.

Joshua Wilson.

State of Ohio Geo. Co. ss }

Personally before me one of the associate Judges in & for said county came Ford Barnes the Proprietor of the town of West Barnesville & acknowledged the above to be an exact draft of the said town of West Barnesville and also the numbers to contain as expressed & the streets to remain the width that is & each expressed and all alleys 14ft wide and all lots are 66ft in front & 198ft deep. except lot No 9-10-11-18-19-20-37-38-39- which are 66ft square Given under my hand & seal this 23rd day of Dec. A.D. 1825

Geo. Metcalf A.S.

Received Dec 24 1825
Recorded Mar 1 1826

Transcribed from Deed Record 'D' page 695